


CARRIÈRE DE LA BELLE-ROCHE

Profil T1


Echelle 1/250

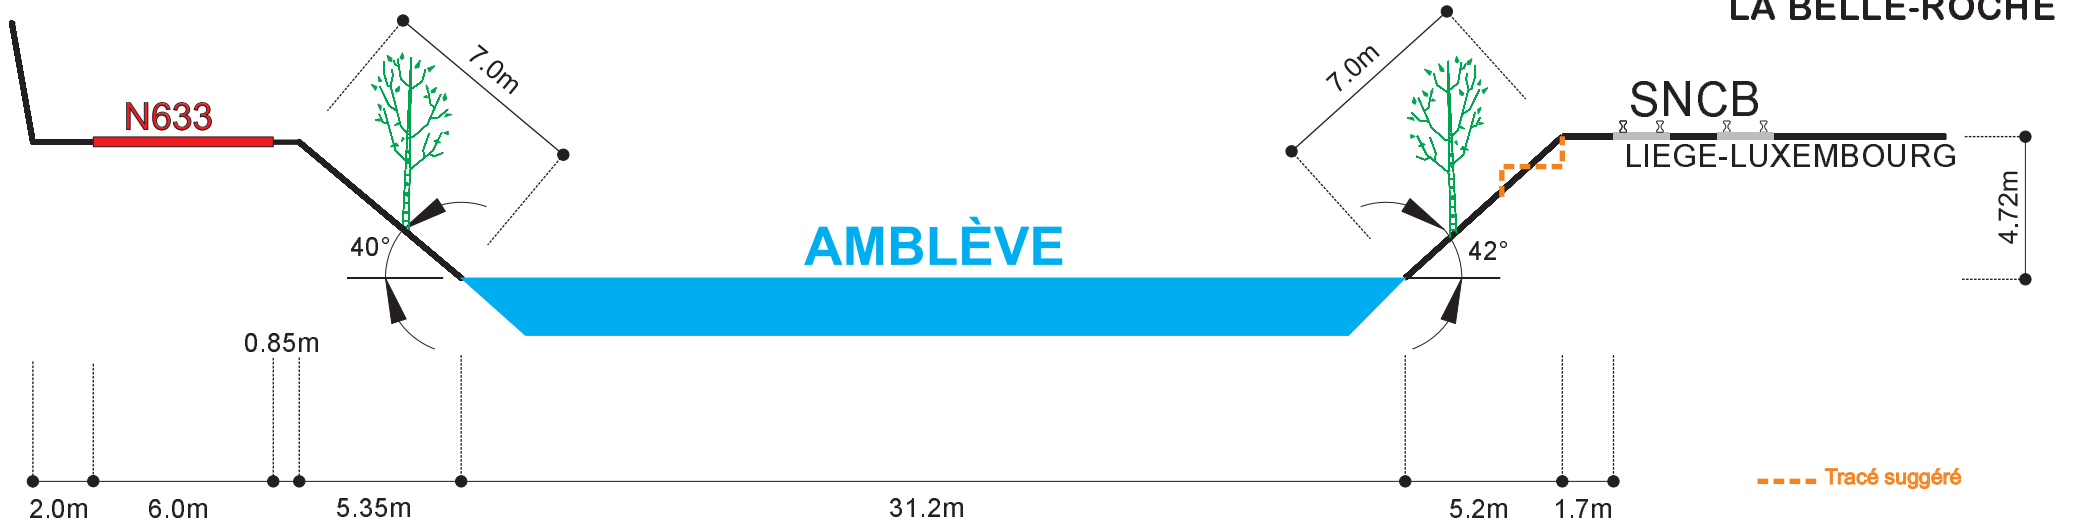

REMOUCHAMPS

Profil T2

Echelle 1/250

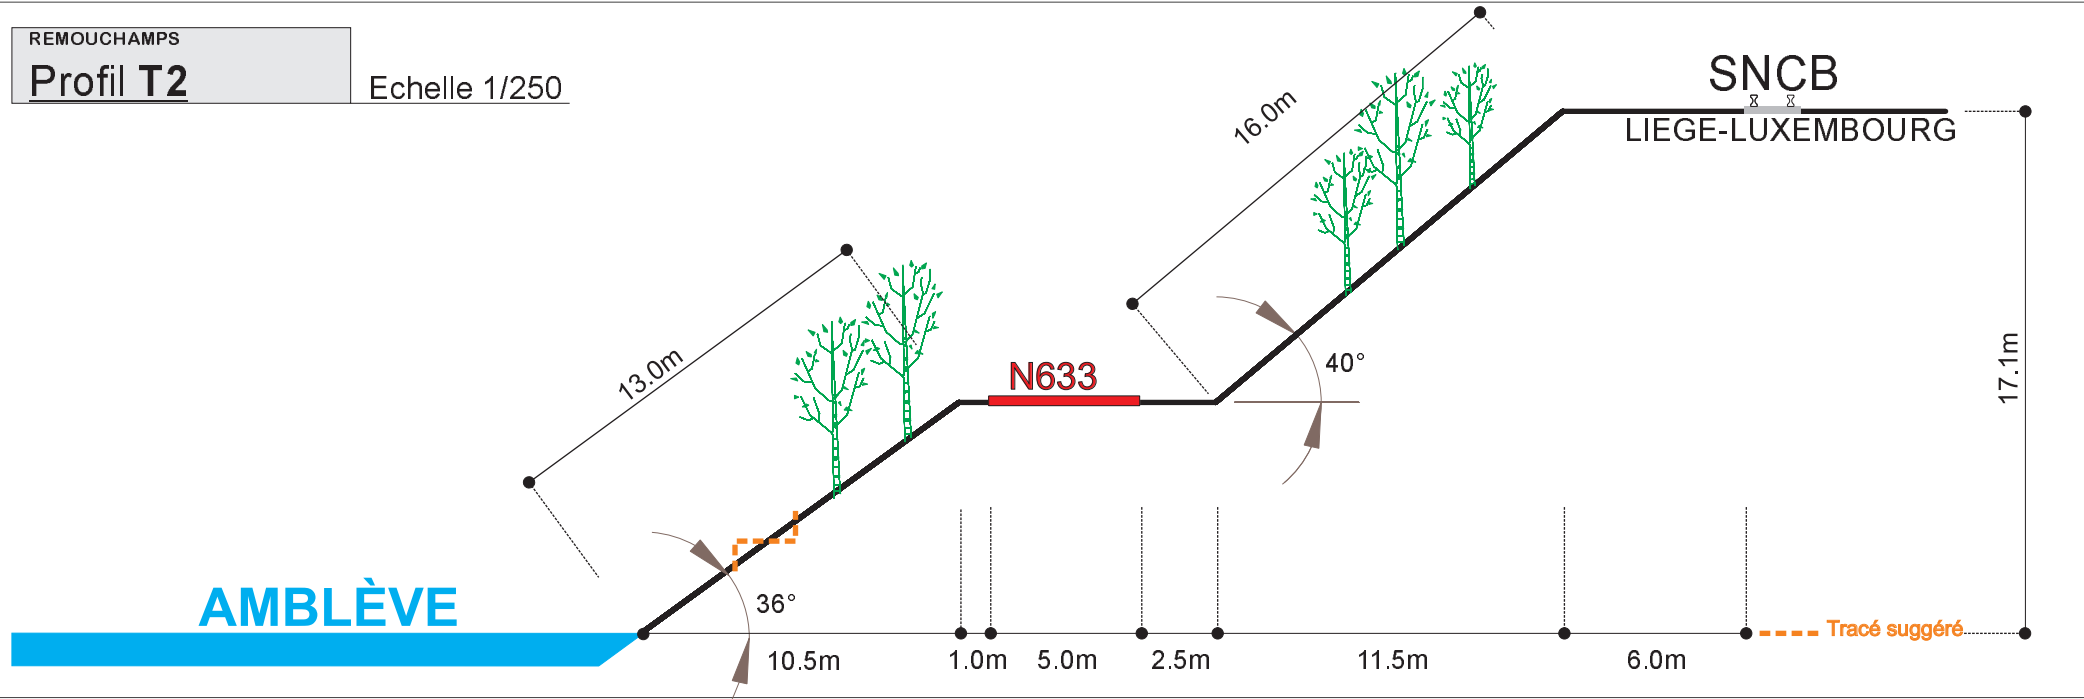

COMBLAIN-AU-PONT

Profil T3

Echelle 1/250

